


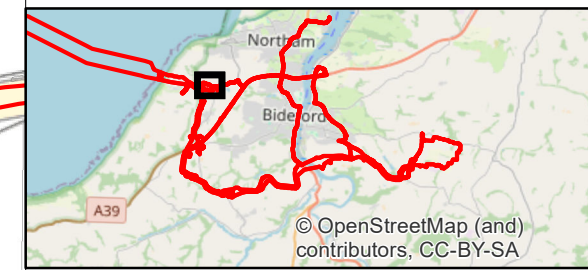

**Notes**  
 1. This plan is scaled at paper size A3. If received electronically it is the recipients responsibility to print to the correct scale. Only written dimensions should be used.

**Legend**

- Proposed Development Draft Order Limits
- Proposed Highways Improvements




Rev	Description	By	CB	Date




Client Xlinks 1 Limited  
 Project Xlinks Morocco-UK Power Project  
 Title Highways Improvements

Status	Drawn By	PM/Checked By
FINAL	MP	MB
Project Number	Scale @ A3	Date Created
794-PLN-ESH-00030	1:2,500	April 2024
Figure Number		Rev
<b>3.7a</b>		<b>05</b>

[www.xlinks.co](http://www.xlinks.co)

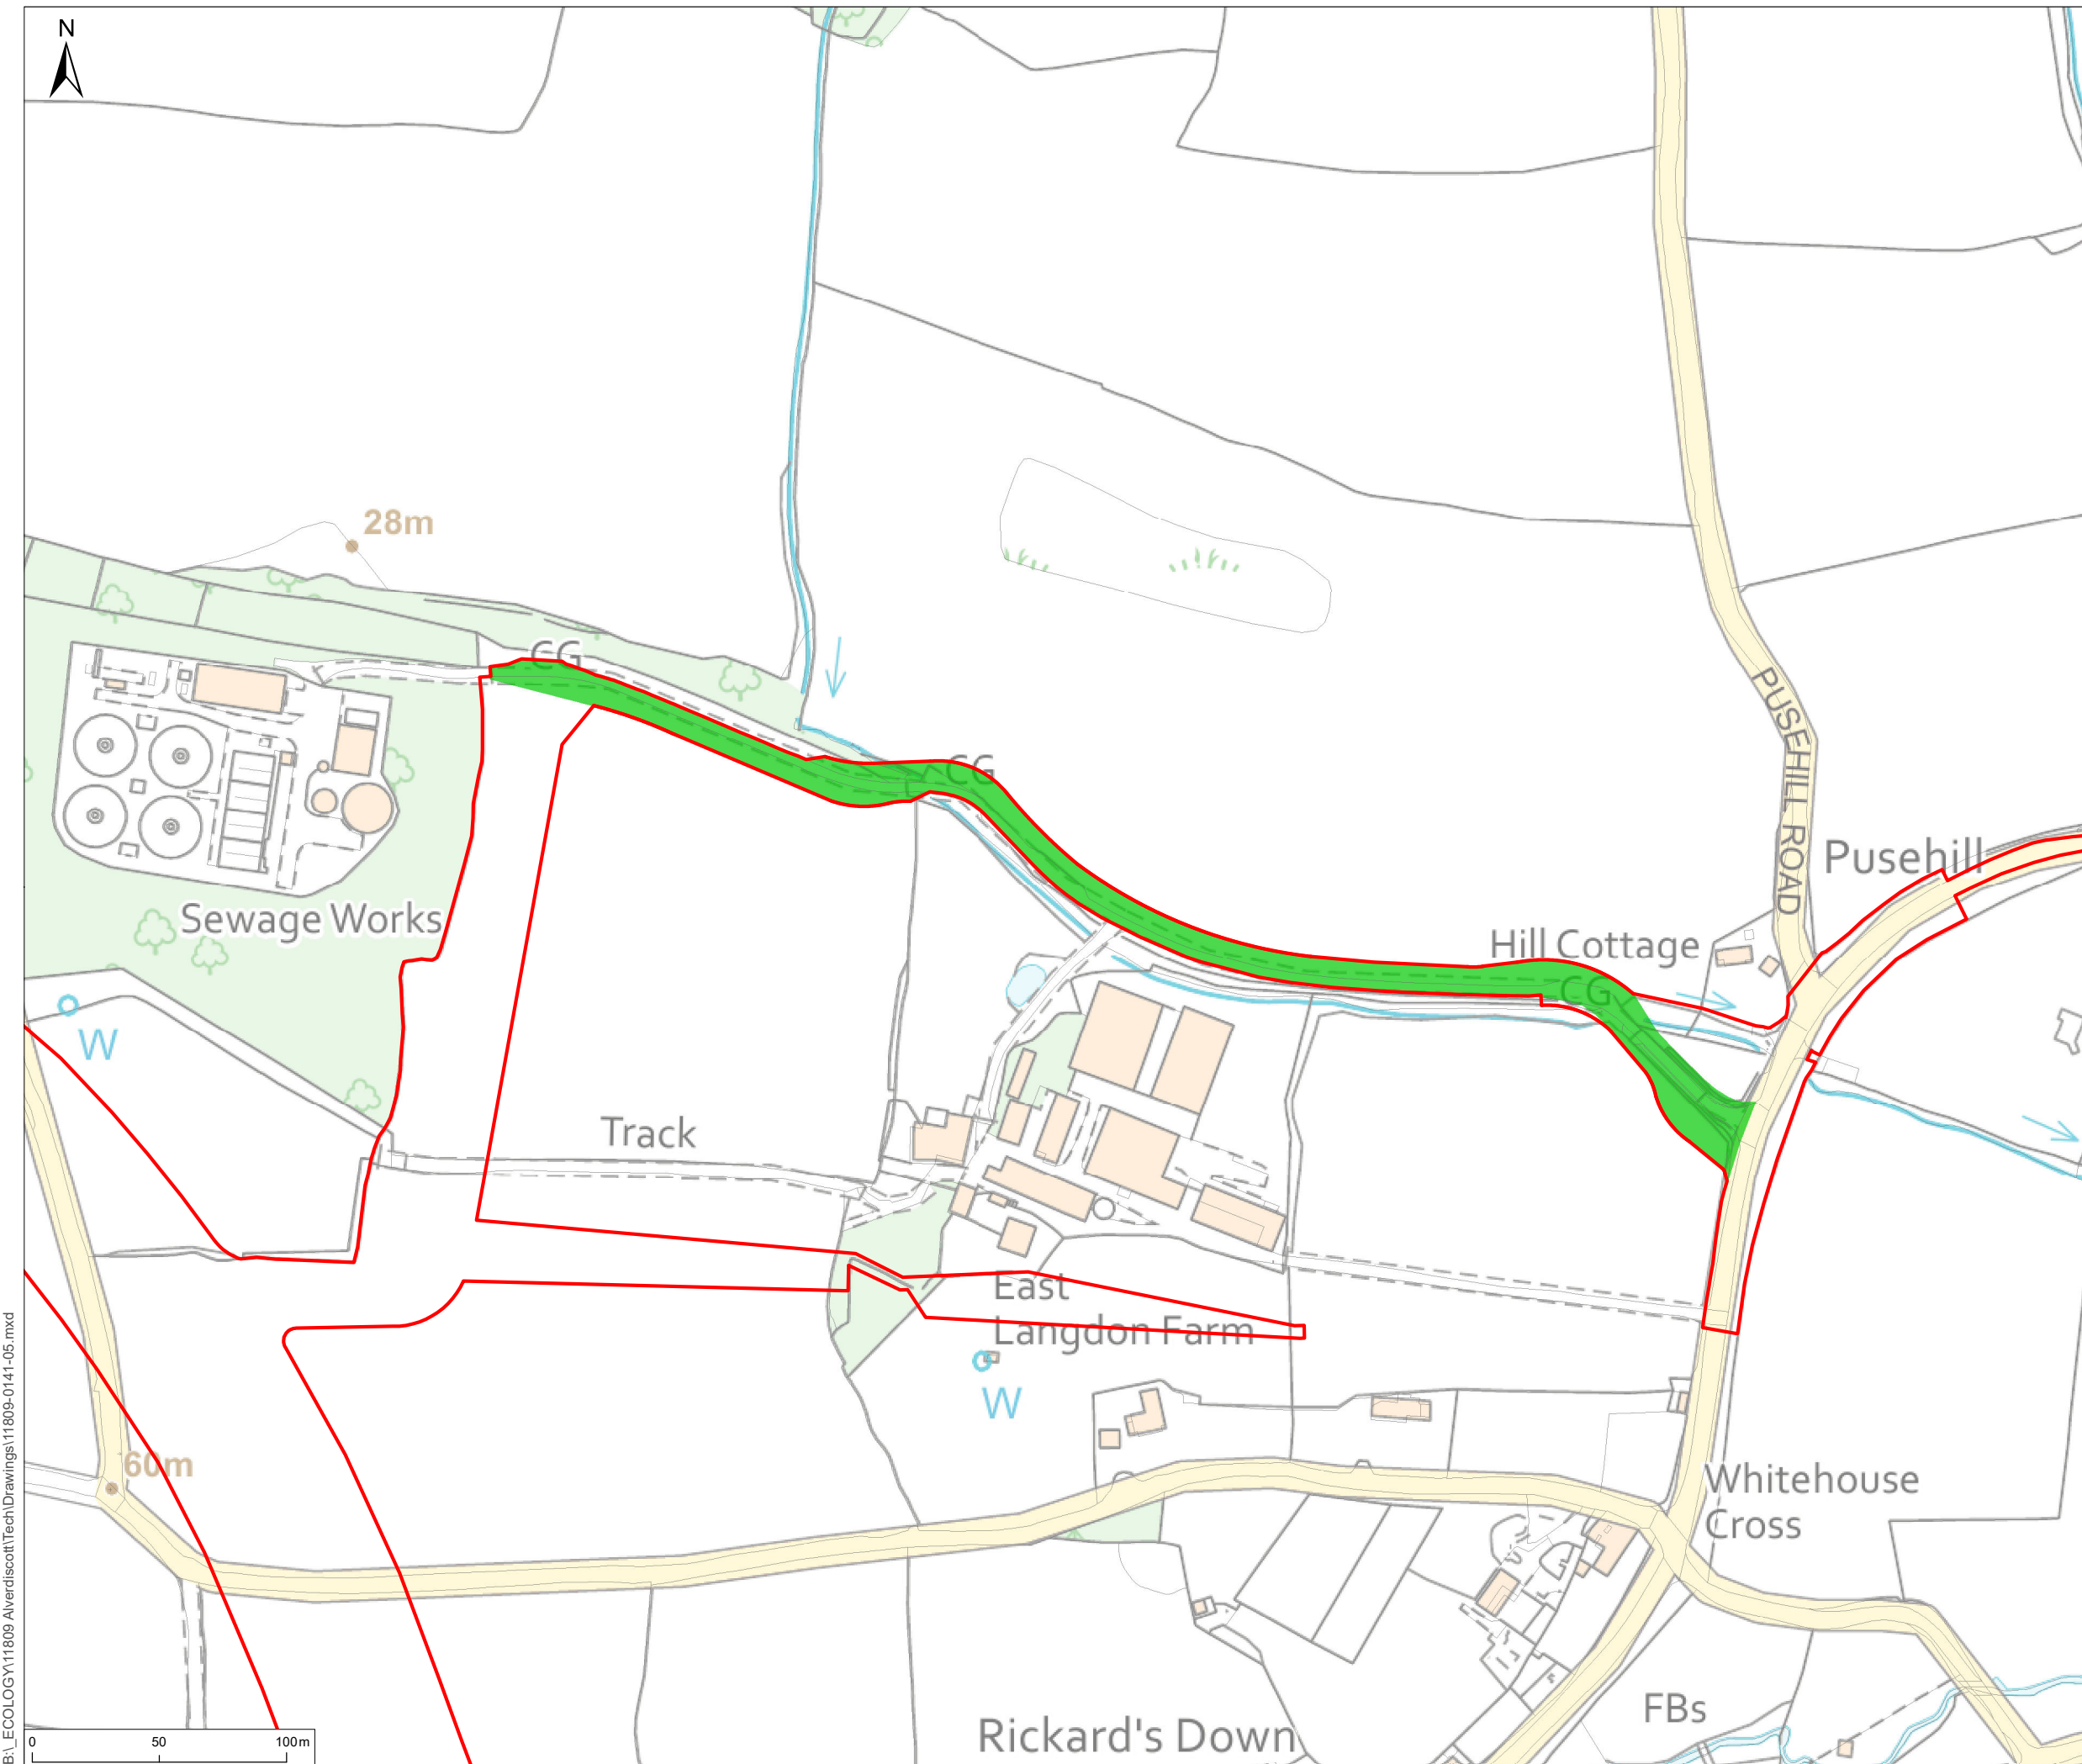


B:\\_LECOLOGY\11809 Alverdiscott\Tech\Drawings\11809-0141-05.mxd

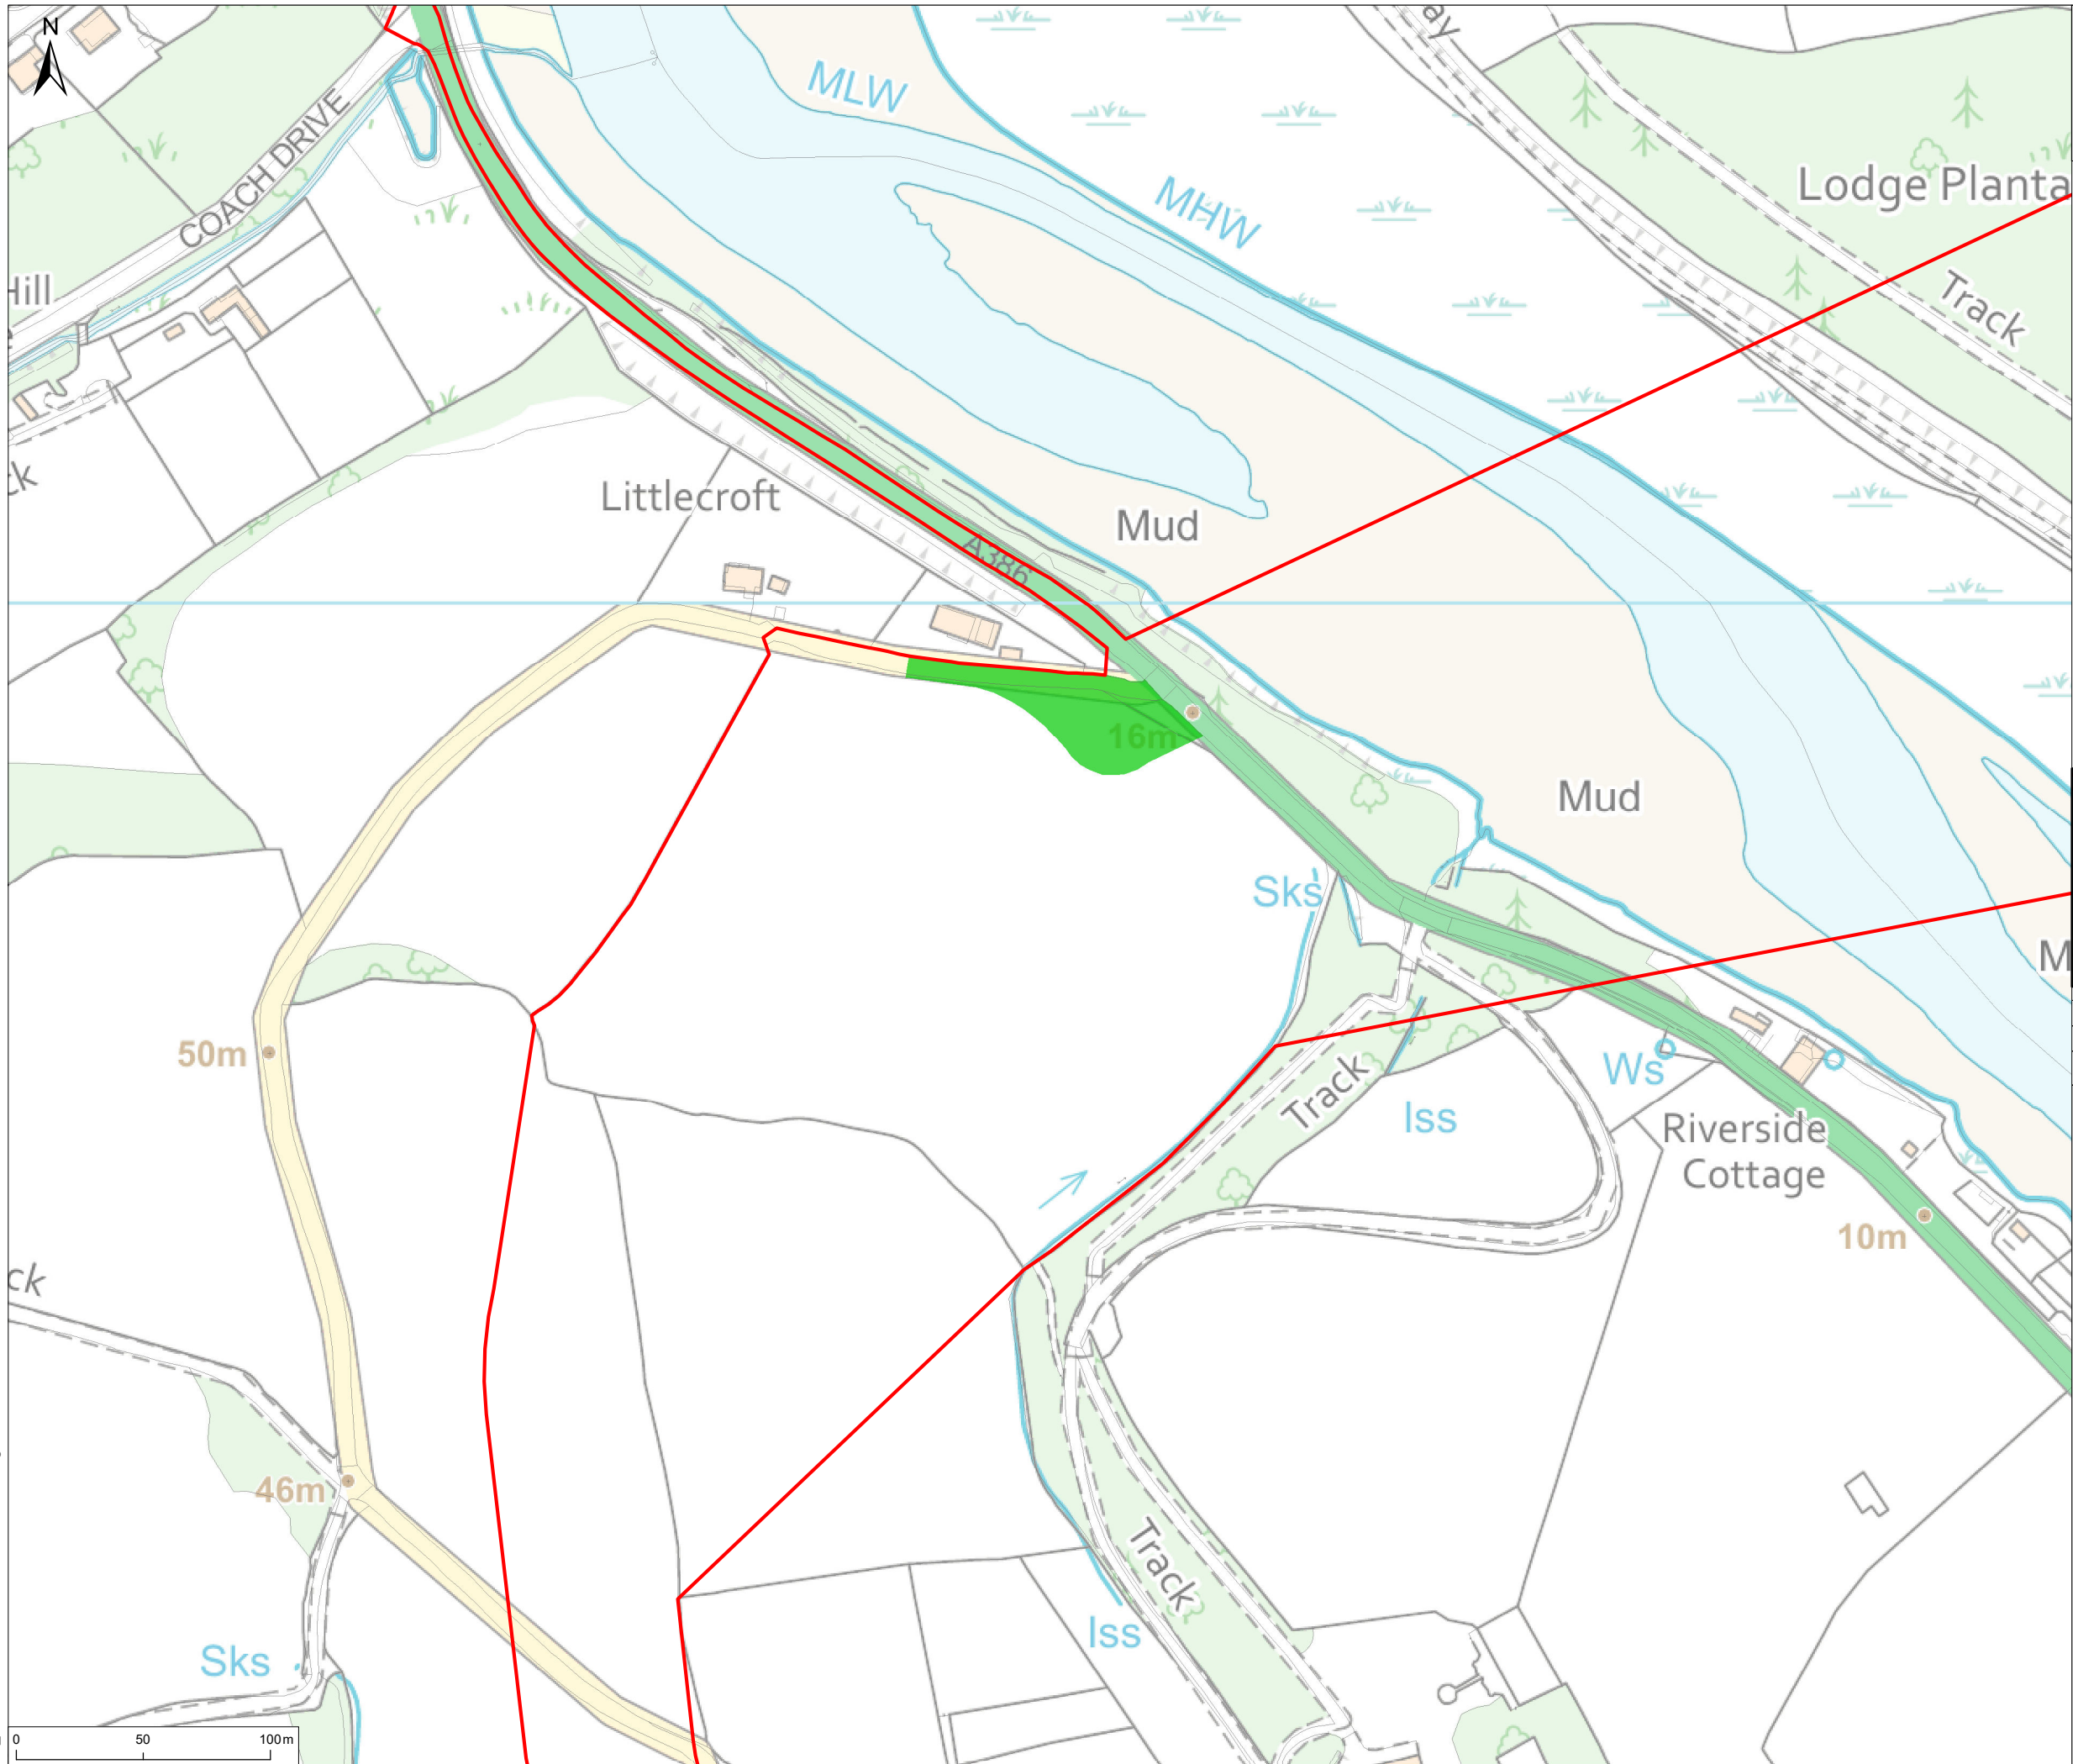

**Notes**  
 1. This plan is scaled at paper size A3. If received electronically it is the recipient's responsibility to print to the correct scale. Only written dimensions should be used.

**Legend**

- Proposed Development Draft Order Limits
- Proposed Highways Improvements

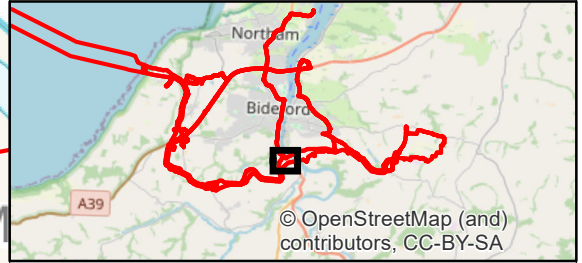

Rev	Description	By	CB	Date





Client Xlinks 1 Limited  
 Project Xlinks Morocco-UK Power Project  
 Title Highways Improvements

Status <b>FINAL</b>	Drawn By <b>MP</b>	PM/Checked By <b>MB</b>
Project Number 794-PLN-ESH-00030	Scale @ A3 1:2,500	Date Created April 2024
Figure Number <b>3.7b</b>		Rev <b>05</b>

[www.xlinks.co](http://www.xlinks.co)

B:\\_LECOLOGY\11809 Alverdiscott\Tech\Drawings\11809-0141-05.mxd

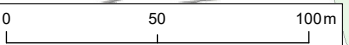

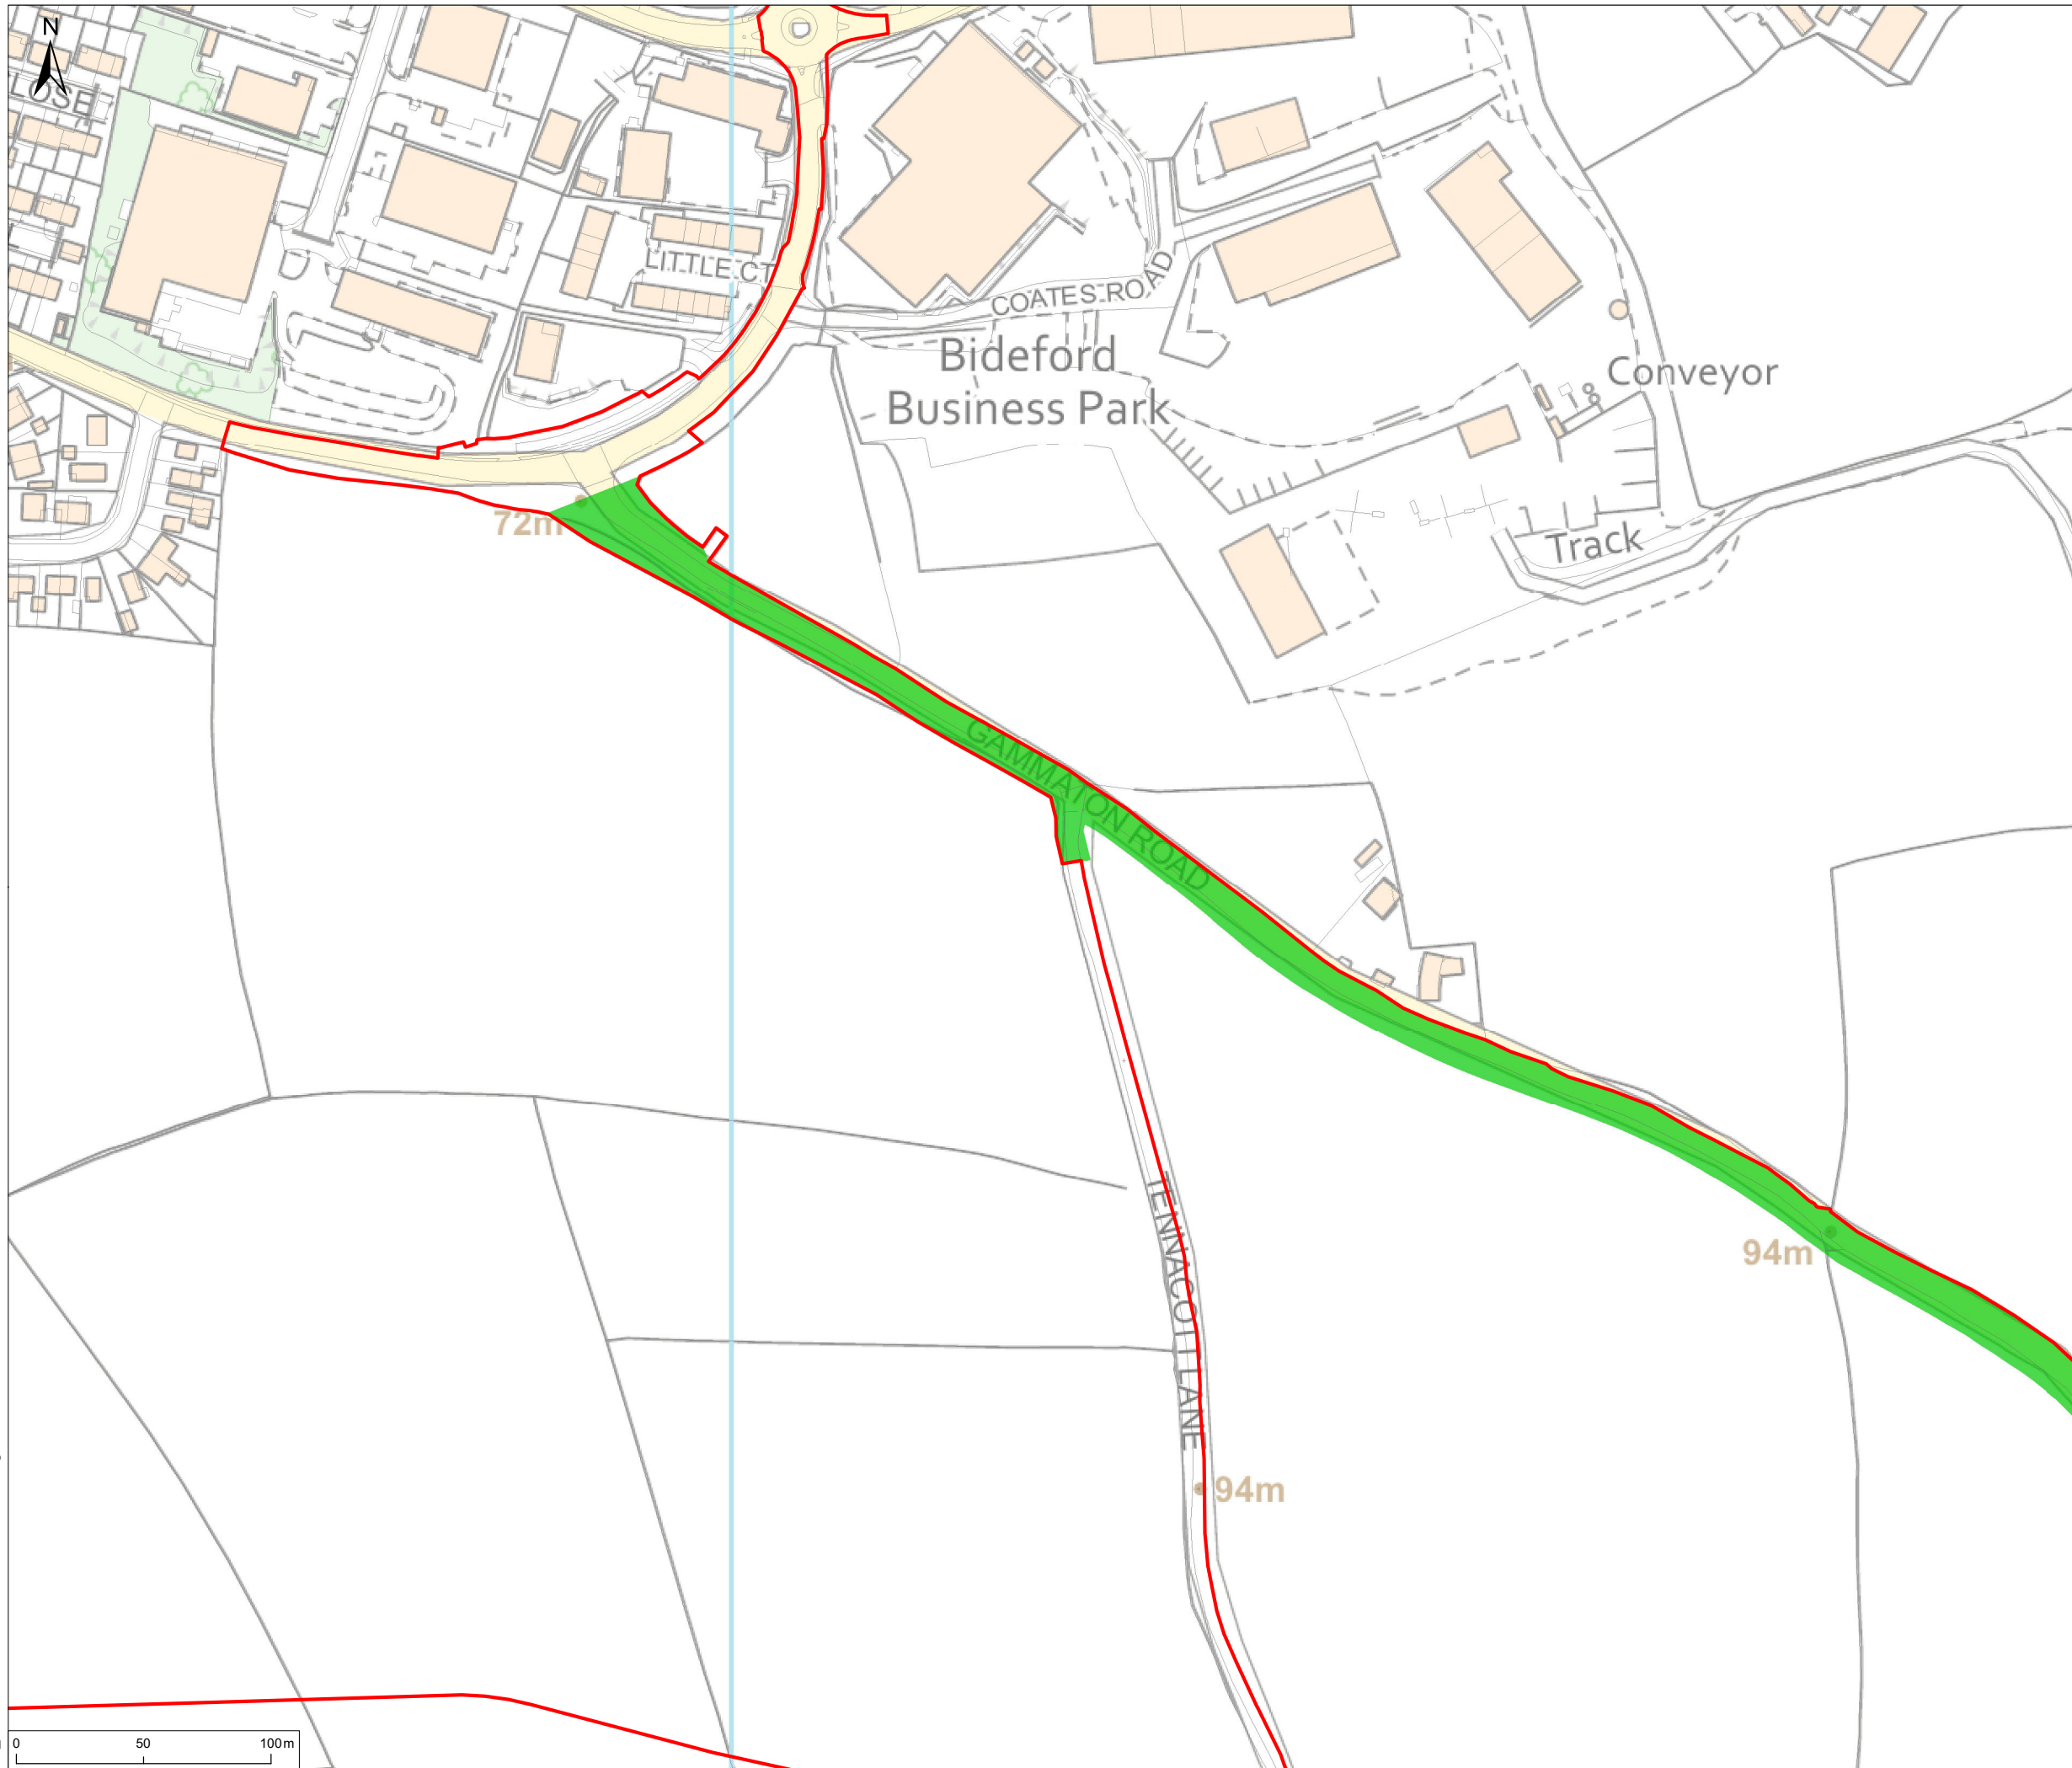

**Notes**  
 1. This plan is scaled at paper size A3. If received electronically it is the recipient's responsibility to print to the correct scale. Only written dimensions should be used.

**Legend**

- Proposed Development Draft Order Limits
- Proposed Highways Improvements



Rev	Description	By	CB	Date





Client Xlinks 1 Limited  
 Project Xlinks Morocco-UK Power Project  
 Title Highways Improvements

Status	Drawn By	PM/Checked By
FINAL	MP	MB
Project Number	Scale @ A3	Date Created
794-PLN-ESH-00030	1:2,500	April 2024
Figure Number		Rev
<b>3.7c</b>		<b>05</b>

[www.xlinks.co](http://www.xlinks.co)


B:\\_LECOLOGY\11809 Alverdiscott\Tech\Drawings\11809-0141-05.mxd

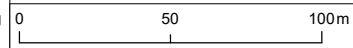

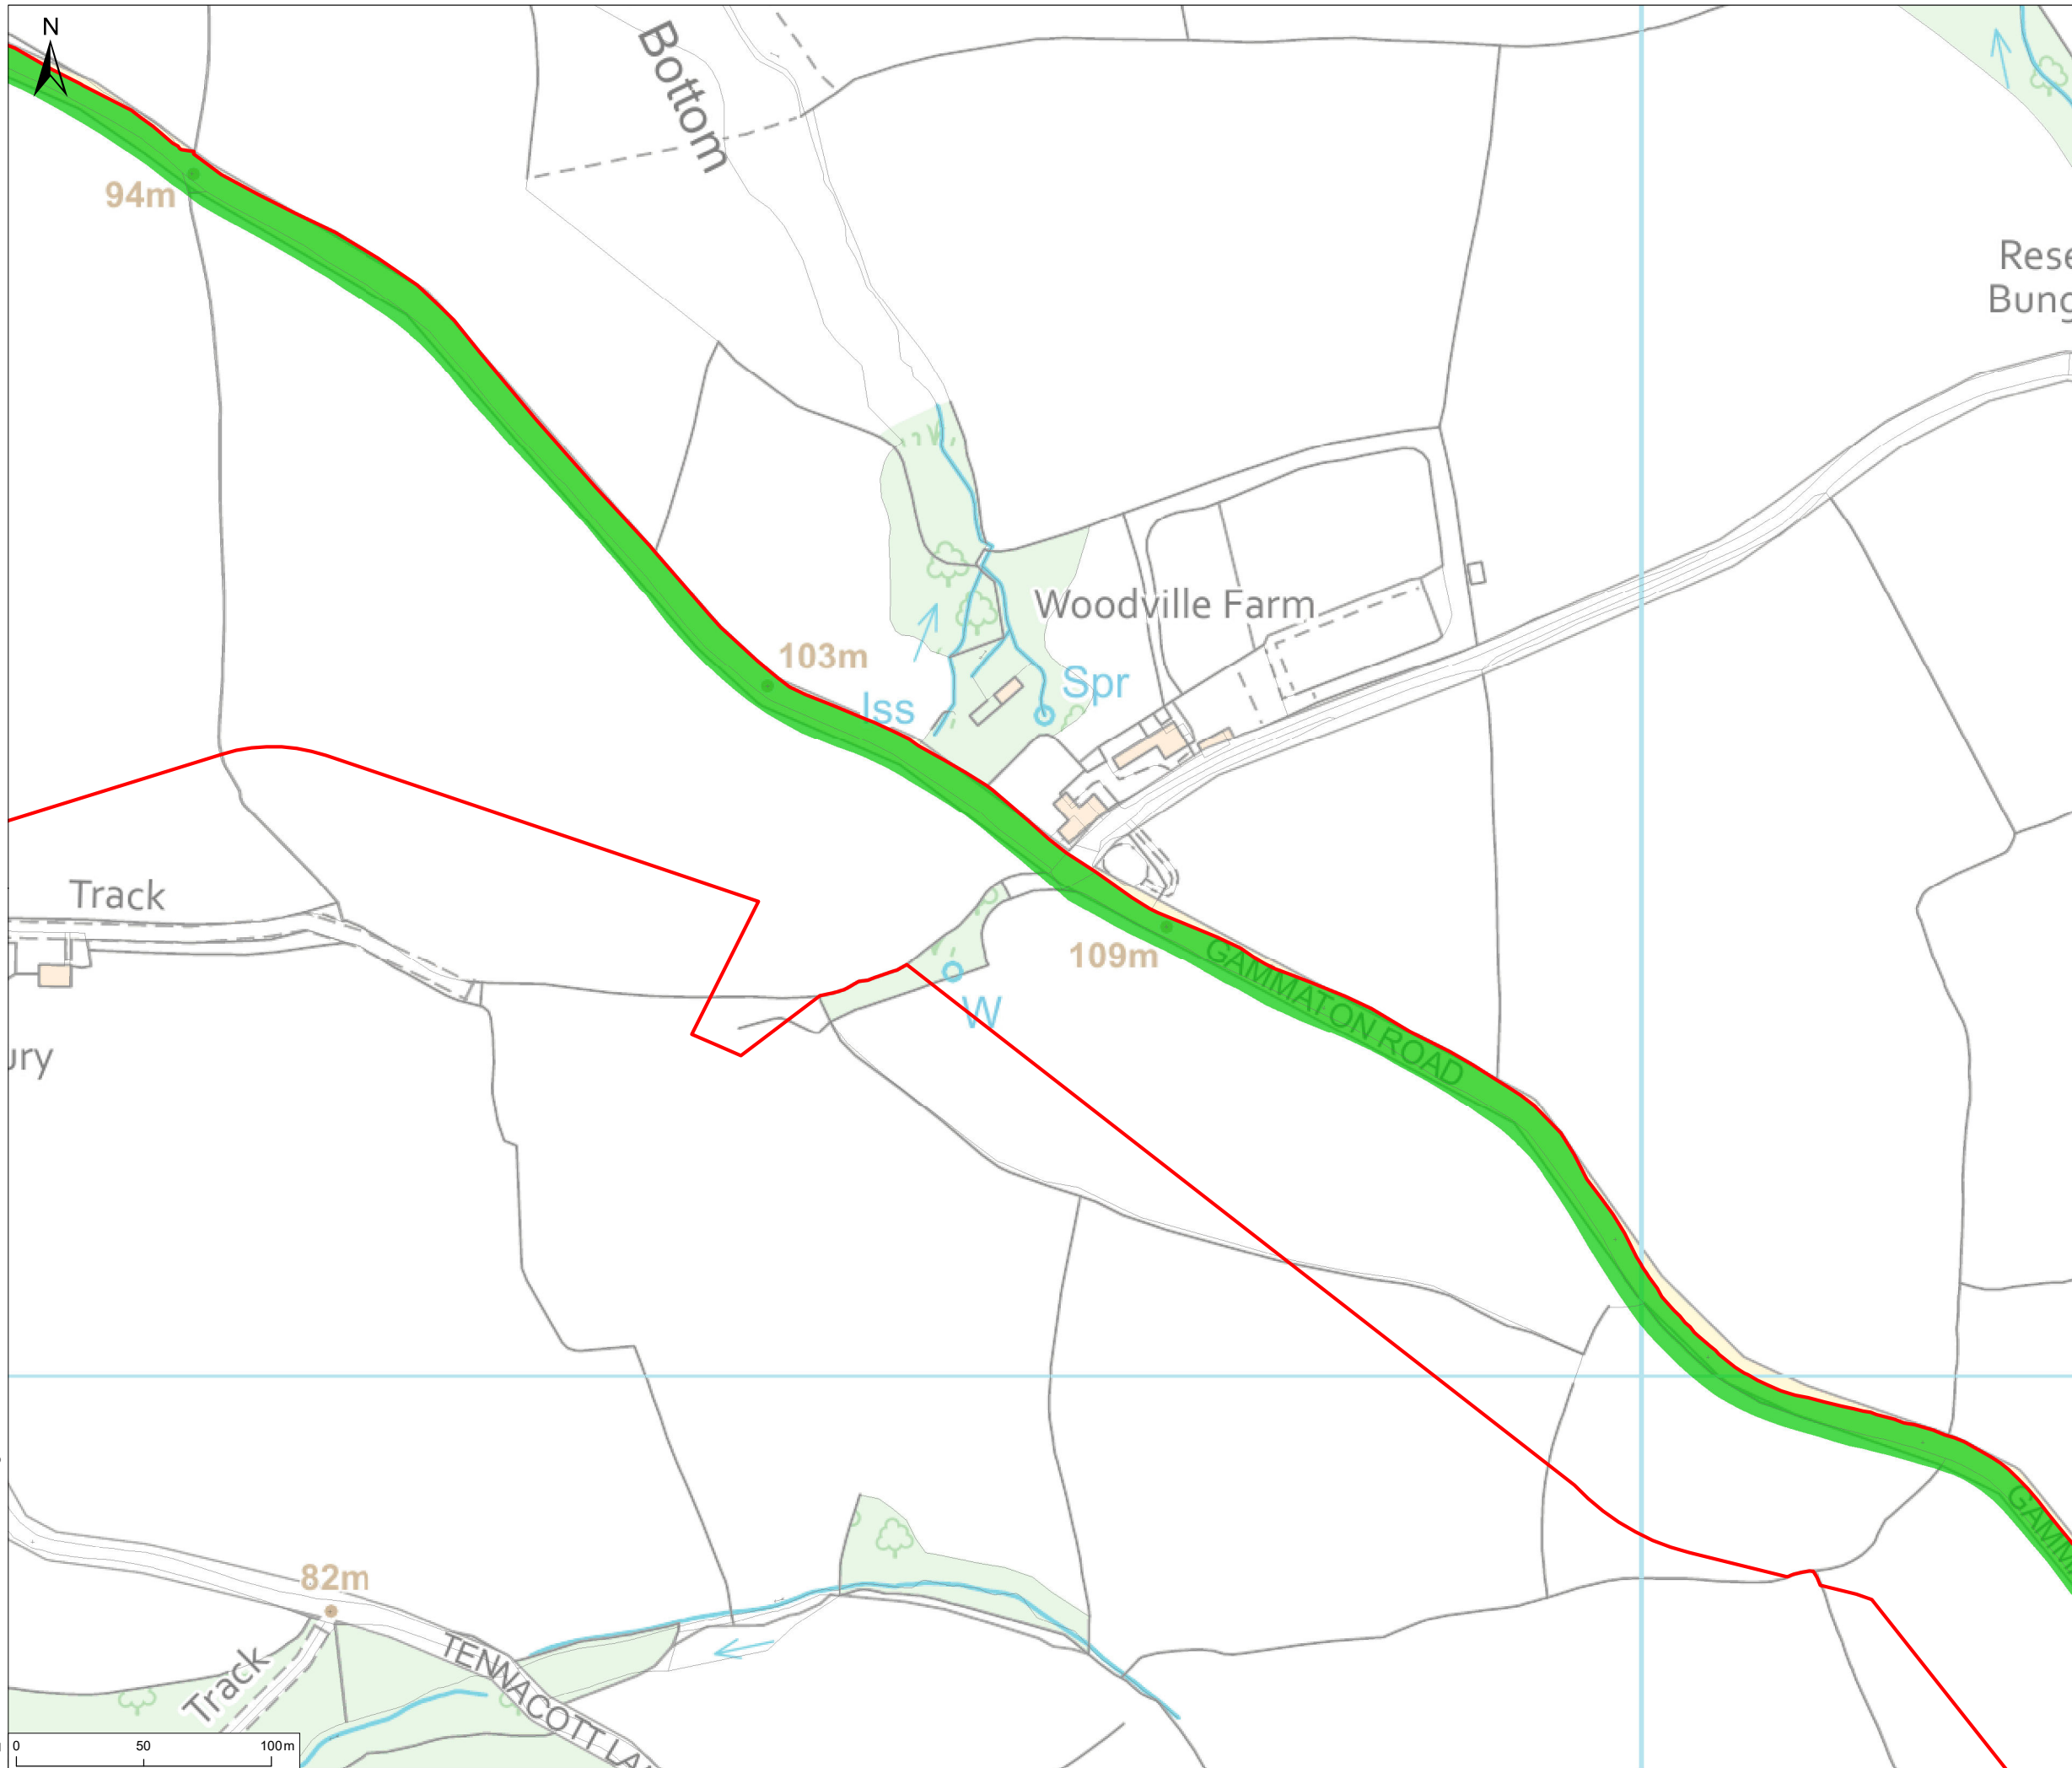

**Notes**  
 1. This plan is scaled at paper size A3. If received electronically it is the recipient's responsibility to print to the correct scale. Only written dimensions should be used.

- Legend**
- Proposed Development Draft Order Limits
  - Proposed Highways Improvements

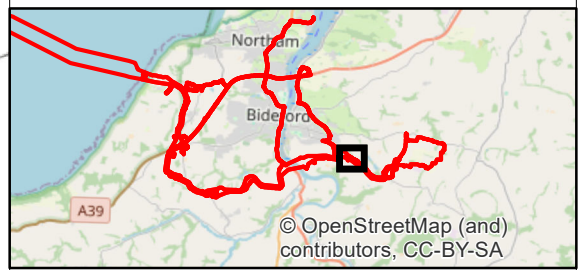

Rev	Description	By	CB	Date




Client Xlinks 1 Limited  
 Project Xlinks Morocco-UK Power Project  
 Title Highways Improvements

Status **FINAL**      Drawn By **MP**      PM/Checked By **MB**  
 Project Number 794-PLN-ESH-00030      Scale @ A3 1:2,500      Date Created April 2024  
 Figure Number **3.7d**      Rev **05**

[www.xlinks.co](http://www.xlinks.co)


B:\\_LECOLOGY\11809 Alverdiscott\Tech\Drawings\11809-0141-05.mxd

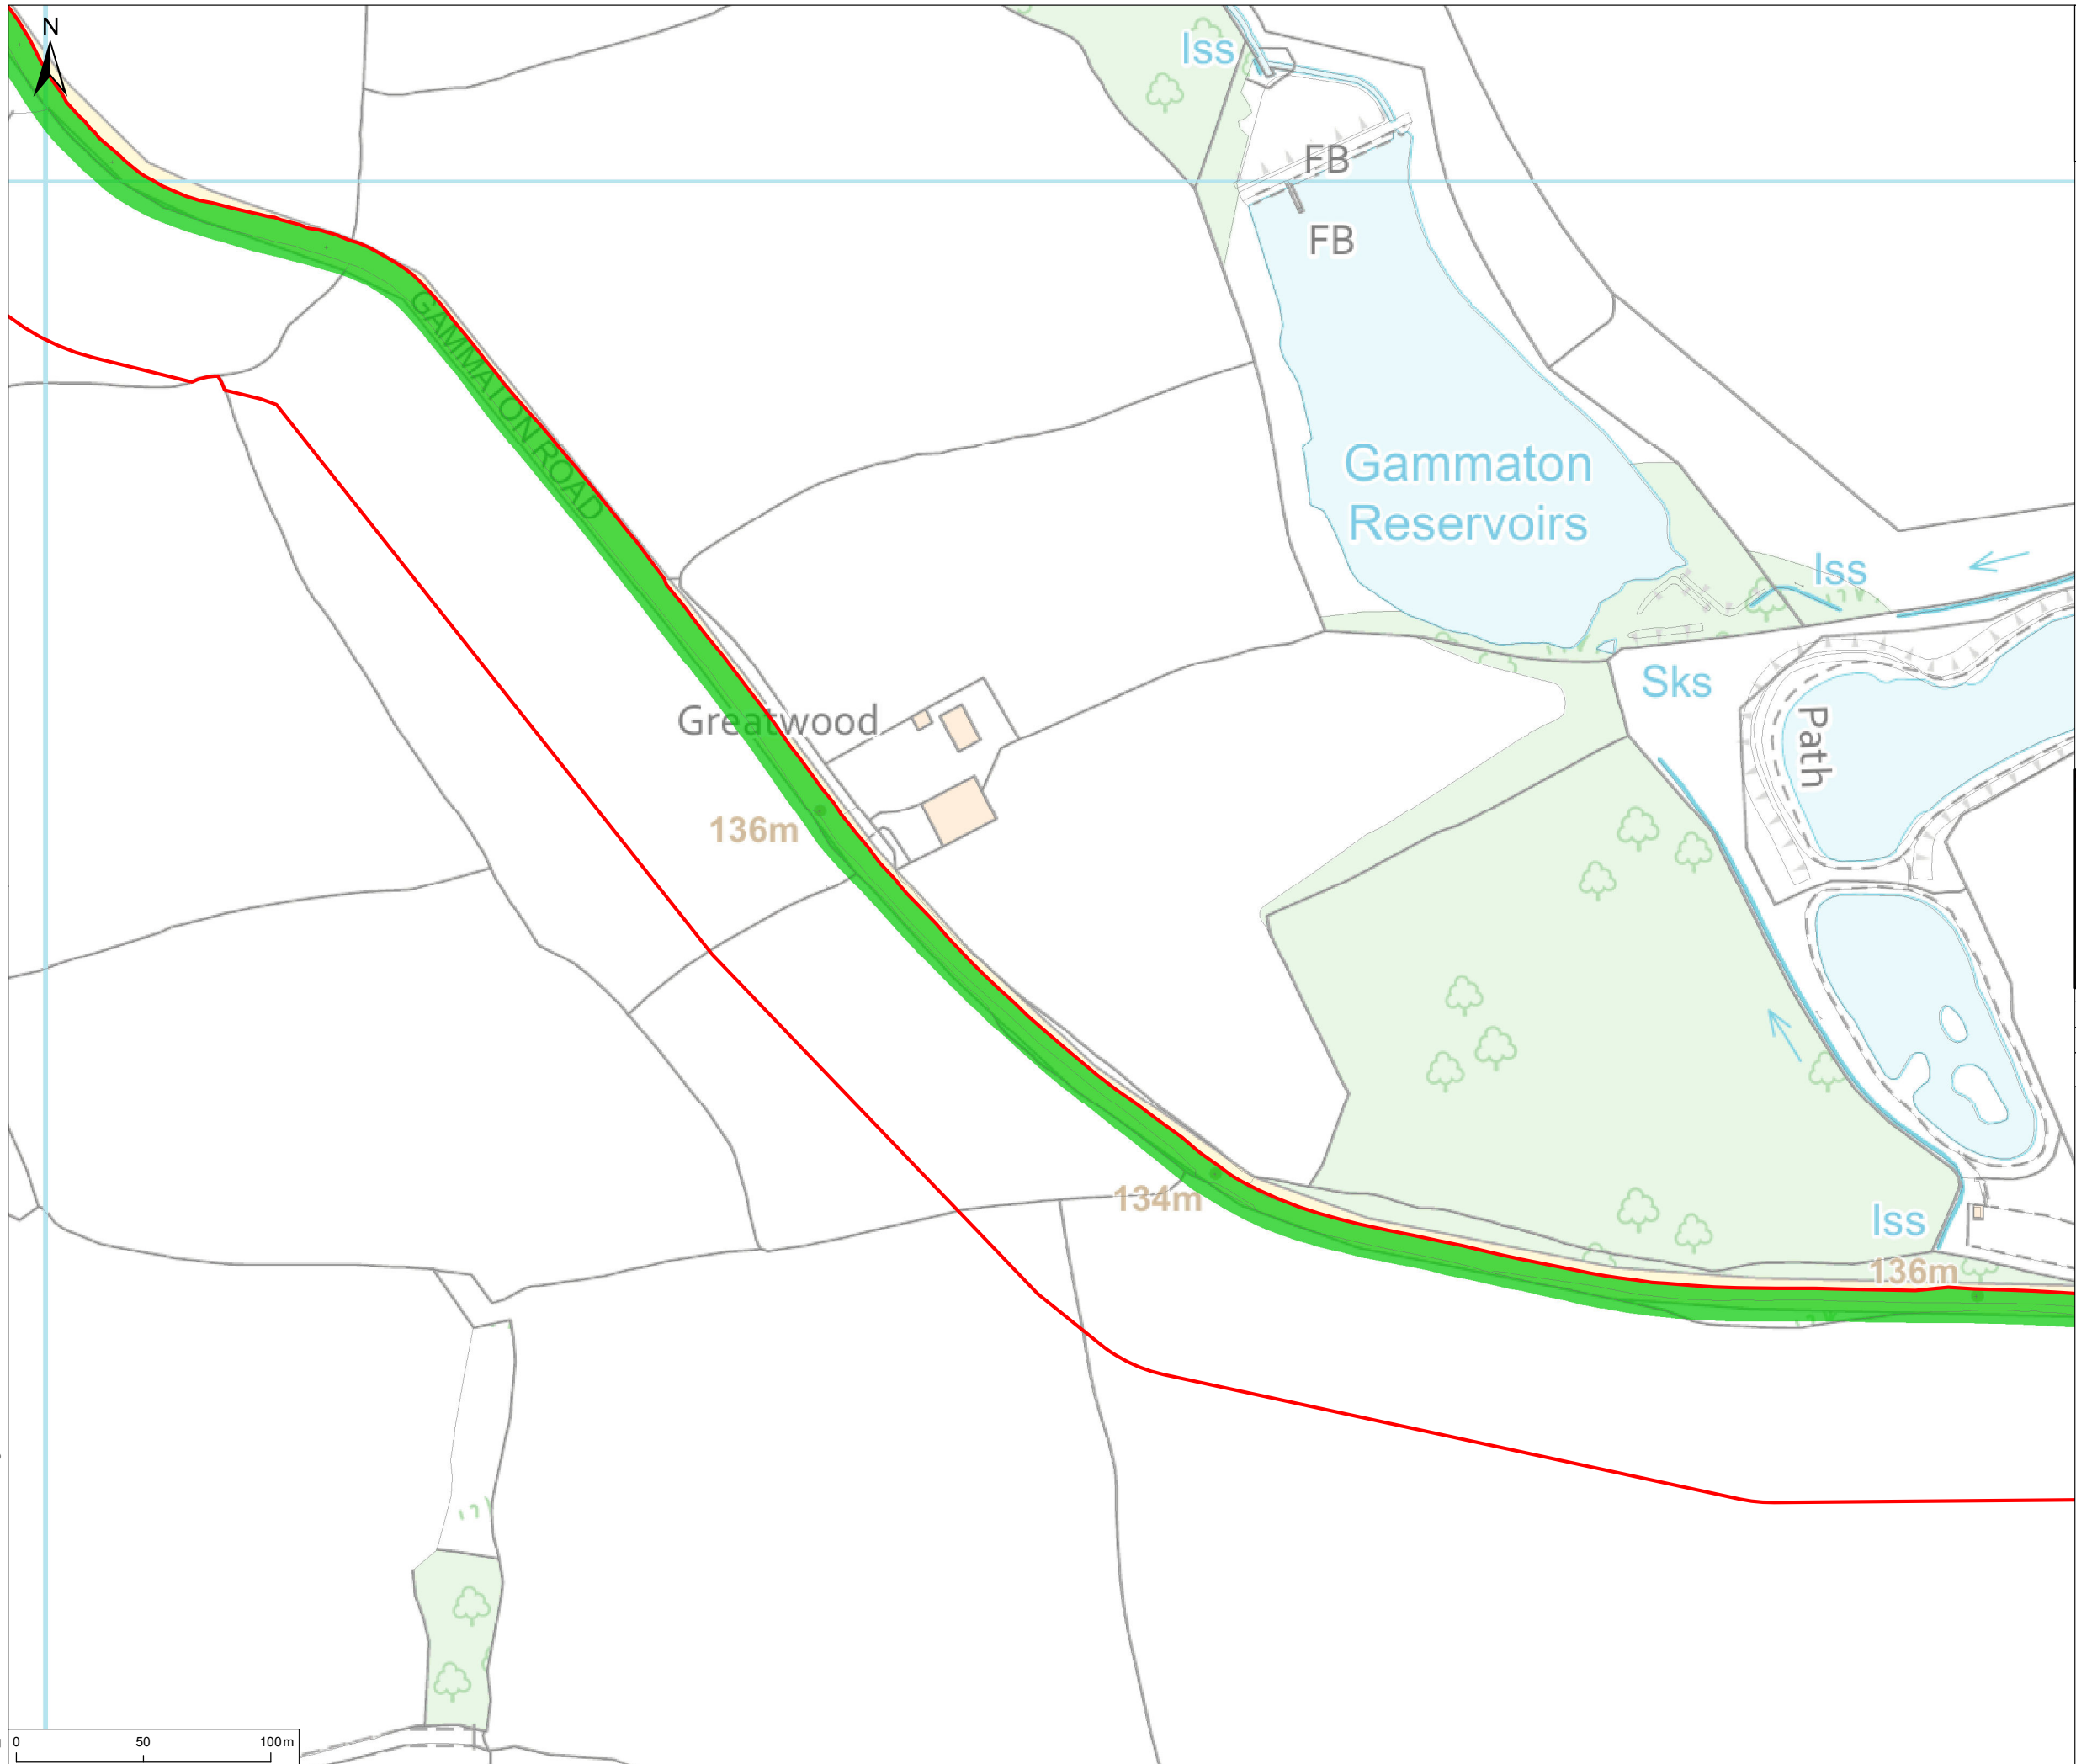

**Notes**  
 1. This plan is scaled at paper size A3. If received electronically it is the recipients responsibility to print to the correct scale. Only written dimensions should be used.

**Legend**

- Proposed Development Draft Order Limits
- Proposed Highways Improvements

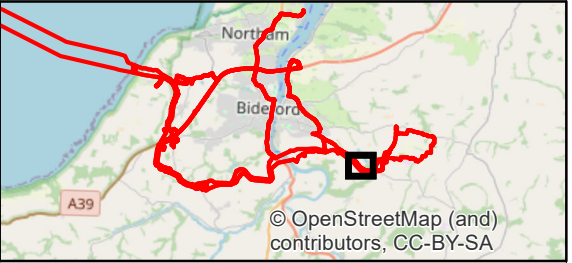

Rev	Description	By	CB	Date




Client Xlinks 1 Limited  
 Project Xlinks Morocco-UK Power Project  
 Title Highways Improvements

Status	Drawn By	PM/Checked By
<b>FINAL</b>	MP	MB
Project Number	Scale @ A3	Date Created
794-PLN-ESH-00030	1:2,500	April 2024
Figure Number		Rev
<b>3.7e</b>		<b>05</b>

[www.xlinks.co](http://www.xlinks.co)

B:\\_LECOLOGY\11809 Alverdiscott\Tech\Drawings\11809-0141-05.mxd

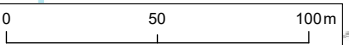



140m


138m

143m

150m

136m

139m

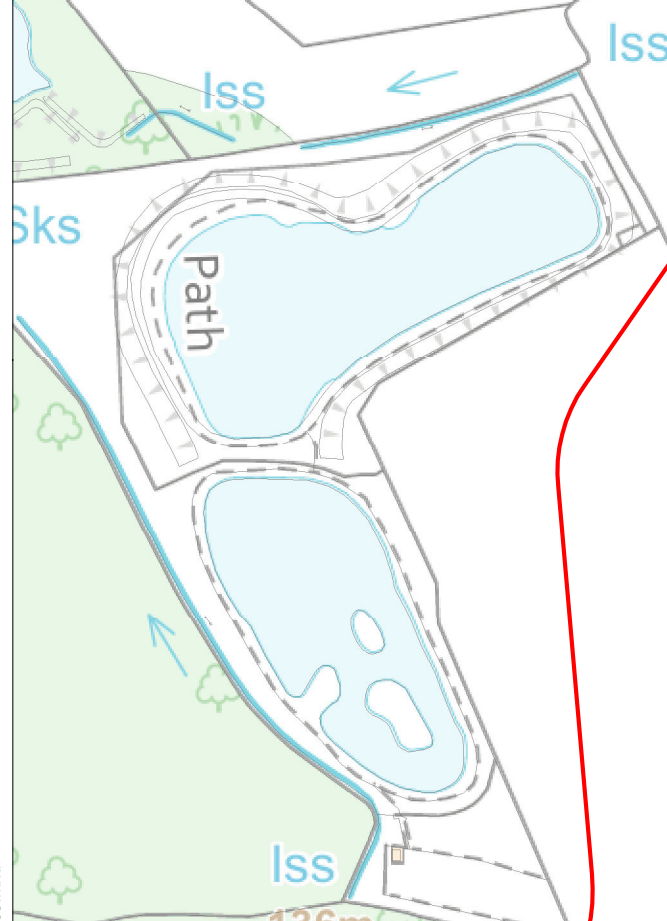

Moorland Cottage


Gammaton Lodge

Gammaton Moor Cross

GAMMATON ROAD

**Notes**  
1. This plan is scaled at paper size A3. If received electronically it is the recipient's responsibility to print to the correct scale. Only written dimensions should be used.

- Legend**
- Proposed Development Draft Order Limits
  - Converter Site
  - Proposed Highways Improvements

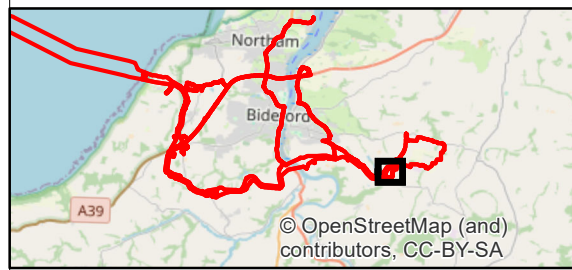

Rev	Description	By	CB	Date



Client Xlinks 1 Limited


Project Xlinks Morocco-UK Power Project

Title Highways Improvements

Status	Drawn By	PM/Checked By
FINAL	MP	MB
Project Number	Scale @ A3	Date Created
794-PLN-ESH-00030	1:2,500	April 2024
Figure Number		Rev
<b>3.7f</b>		<b>05</b>

[www.xlinks.co](http://www.xlinks.co)

B:\\_LECOLOGY\11809 Alverdiscott\Tech\Drawings\11809-0141-05.mxd

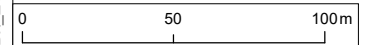



**Notes**  
1. This plan is scaled at paper size A3. If received electronically it is the recipients responsibility to print to the correct scale. Only written dimensions should be used.

**Legend**

- Proposed Development Draft Order Limits
- Converter Site
- Proposed Highways Improvements



Rev	Description	By	CB	Date



Client Xlinks 1 Limited

Project Xlinks Morocco-UK Power Project

Title Highways Improvements

Status	Drawn By	PM/Checked By
FINAL	MP	MB
Project Number	Scale @ A3	Date Created
794-PLN-ESH-00030	1:2,500	April 2024
Figure Number		Rev
<b>3.7g</b>		<b>05</b>

[www.xlinks.co](http://www.xlinks.co)

B:\\_LECOLOGY\11809\_A\verdiscott\Tech\Drawings\11809-0141-05.mxd