



C:\Users\Alex.Stromach\OneDrive - RPS Group PLC\Documents\ArcGIS\Projects\Xlinks Morocco-UK Power Project - PEIR\figures\Appendix 6.2 - Construction N&V\Construction Vibration Study Area.aprx

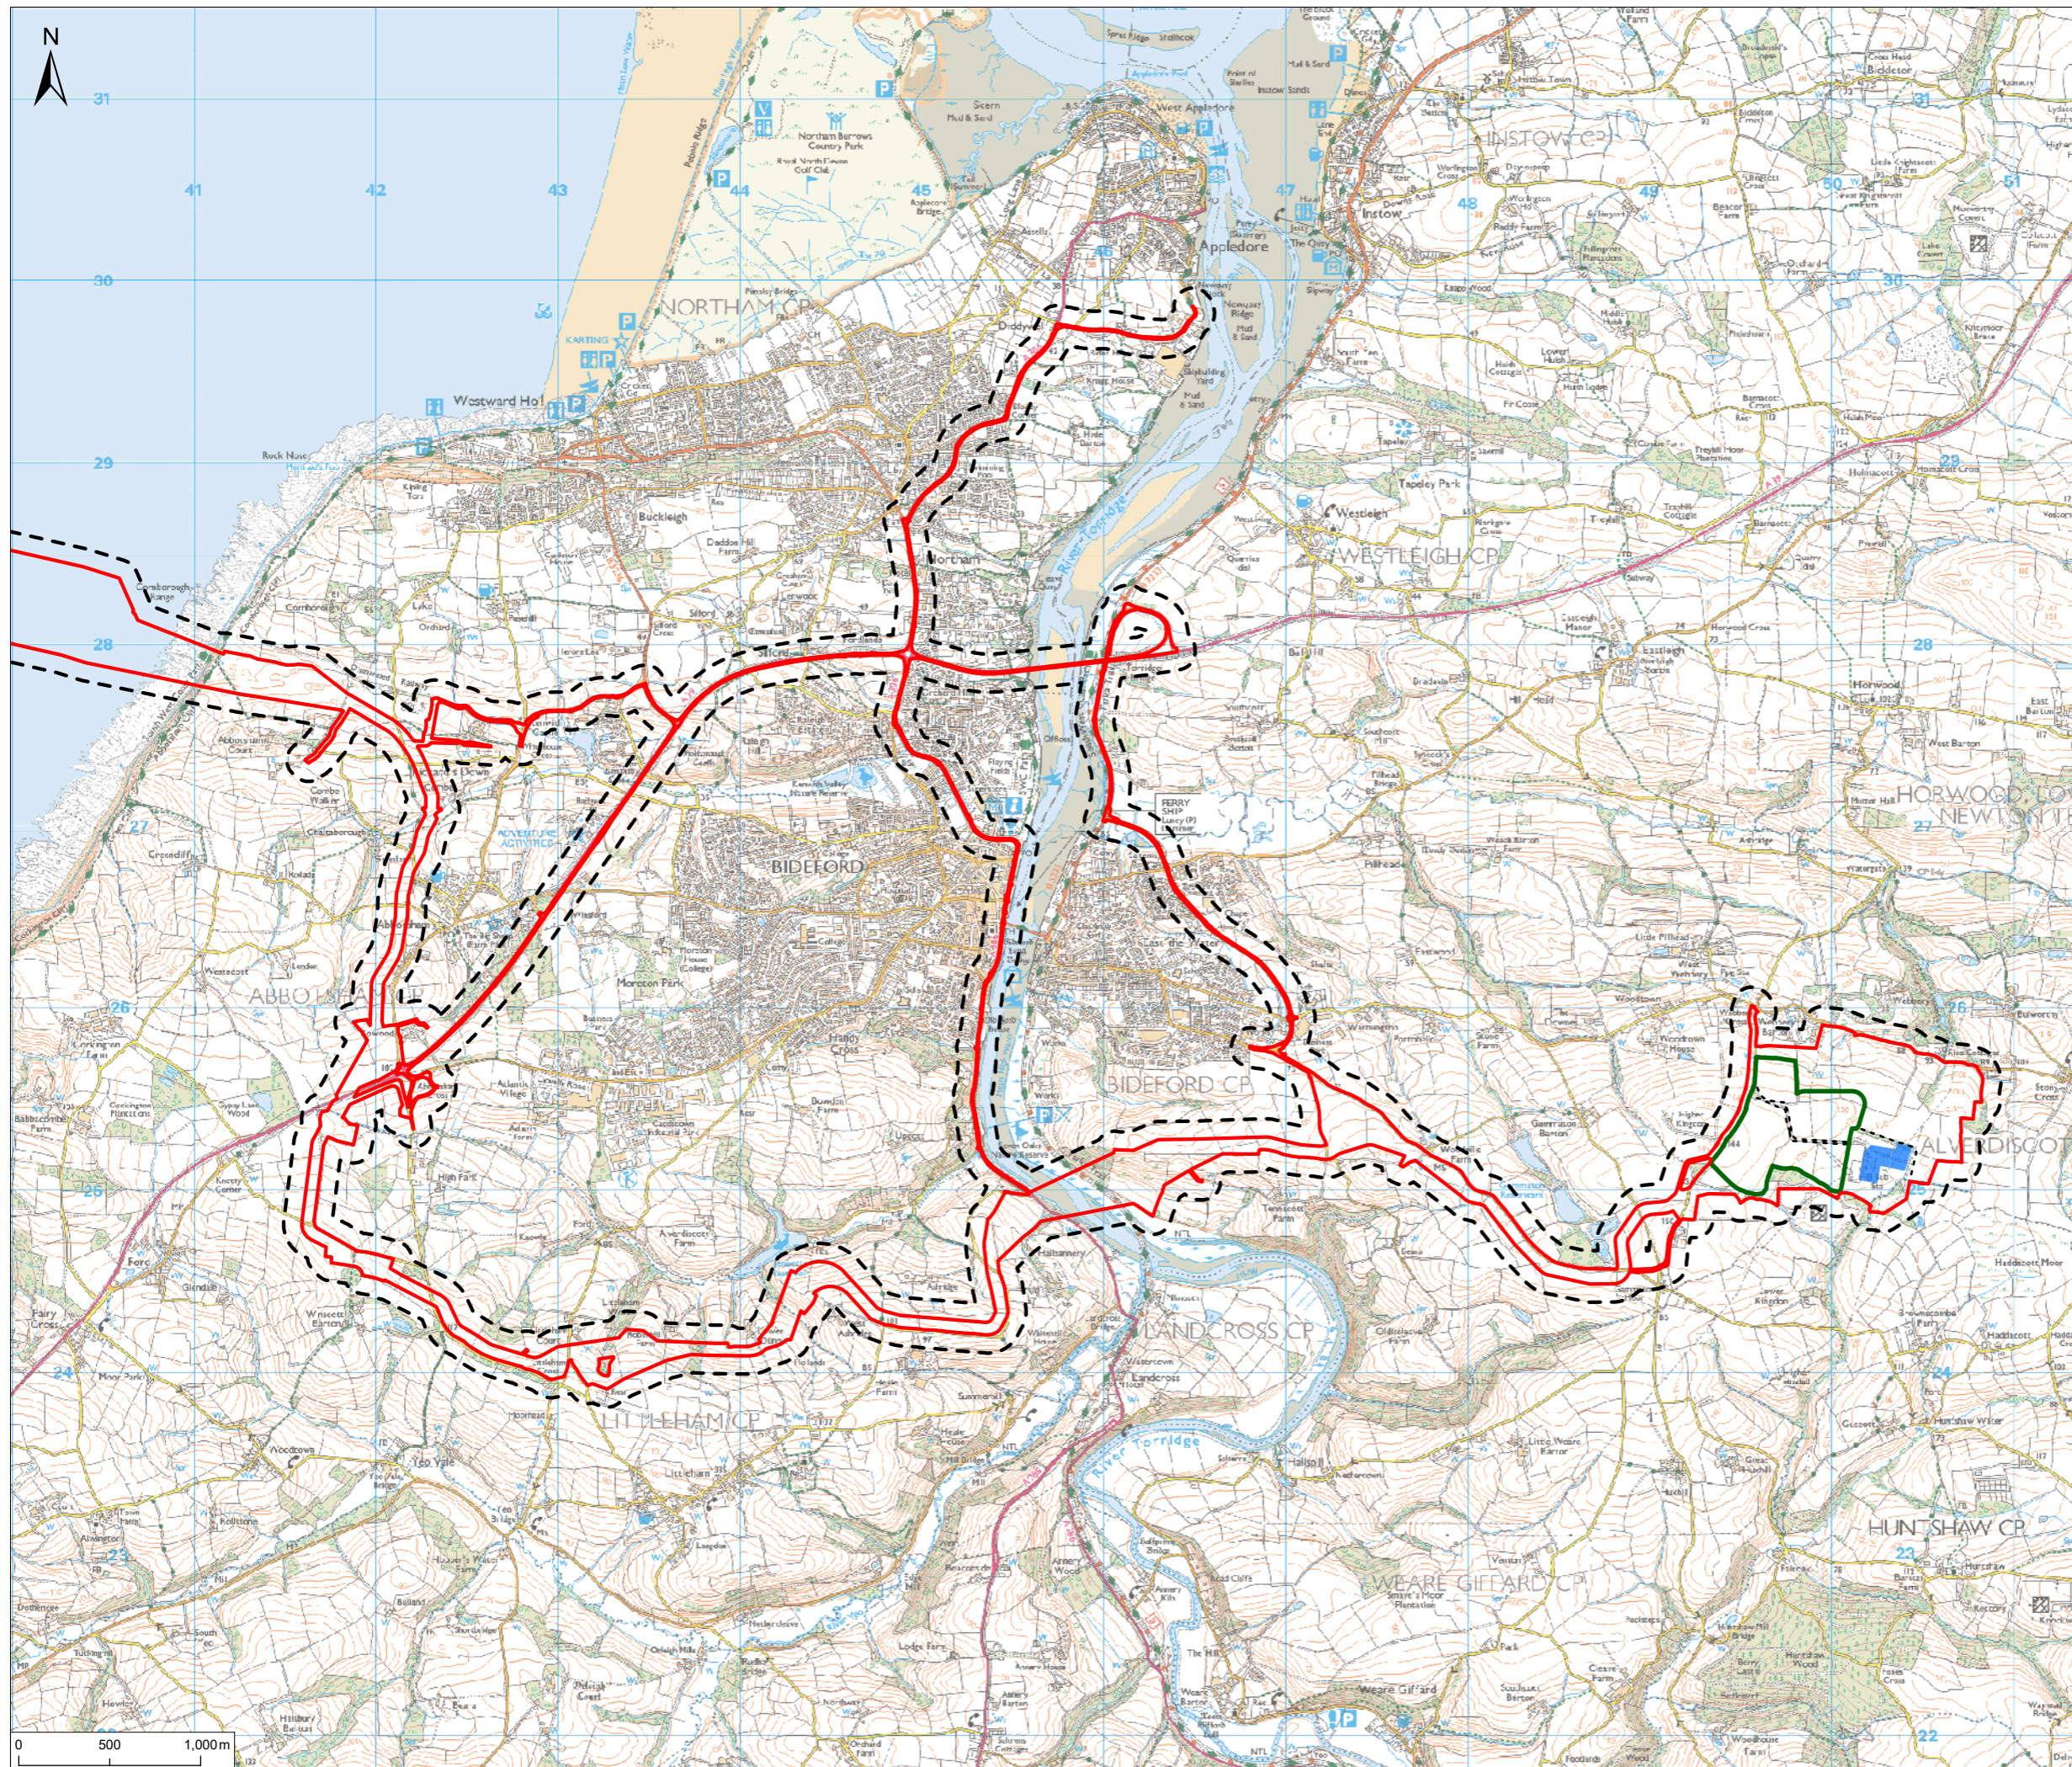

Notes
 1. This plan is scaled at paper size A3. If received electronically it is the recipients responsibility to print to the correct scale. Only written dimensions should be used.

- Legend**
- Proposed Development Draft Order Limits
 - 100 m Study Area
 - Converter Site
 - Alverdiscott Substation Site
 - Alverdiscott Substation Connection Development

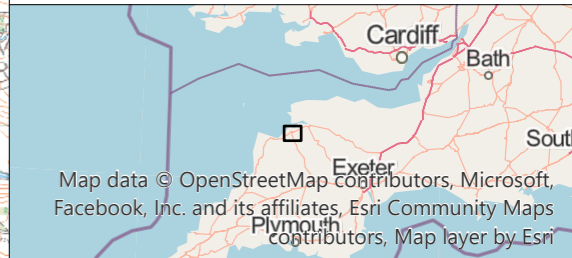

Map data © OpenStreetMap contributors, Microsoft, Facebook, Inc. and its affiliates, Esri Community Maps contributors, Map layer by Esri

| | | | | |
|----|-------------|----|----|----------|
| 01 | First Issue | AS | PK | 11/04/24 |
|----|-------------|----|----|----------|



Client Xlinks 1 Limited
 Project Xlinks Morocco-UK Power Project
 Title Construction Vibration Study Area

| | | |
|-------------------|------------|---------------|
| Status | Drawn By | PM/Checked By |
| FINAL | AS | PK |
| Project Number | Scale @ A3 | Date Created |
| 794-PLN-ESH-00030 | 1:35,000 | April 2024 |
| Figure Number | | Rev |
| 6.2 | | 01 |

www.xlinks.co