



C:\Users\Alex.Stromach\OneDrive - RPS Group PLC\Documents\ArcGIS\Projects\Xlinks Morocco-UK Power Project - PEIR\Figures\Appendix 6.3 - Operational Noise\Operational Noise Study Area.aprx

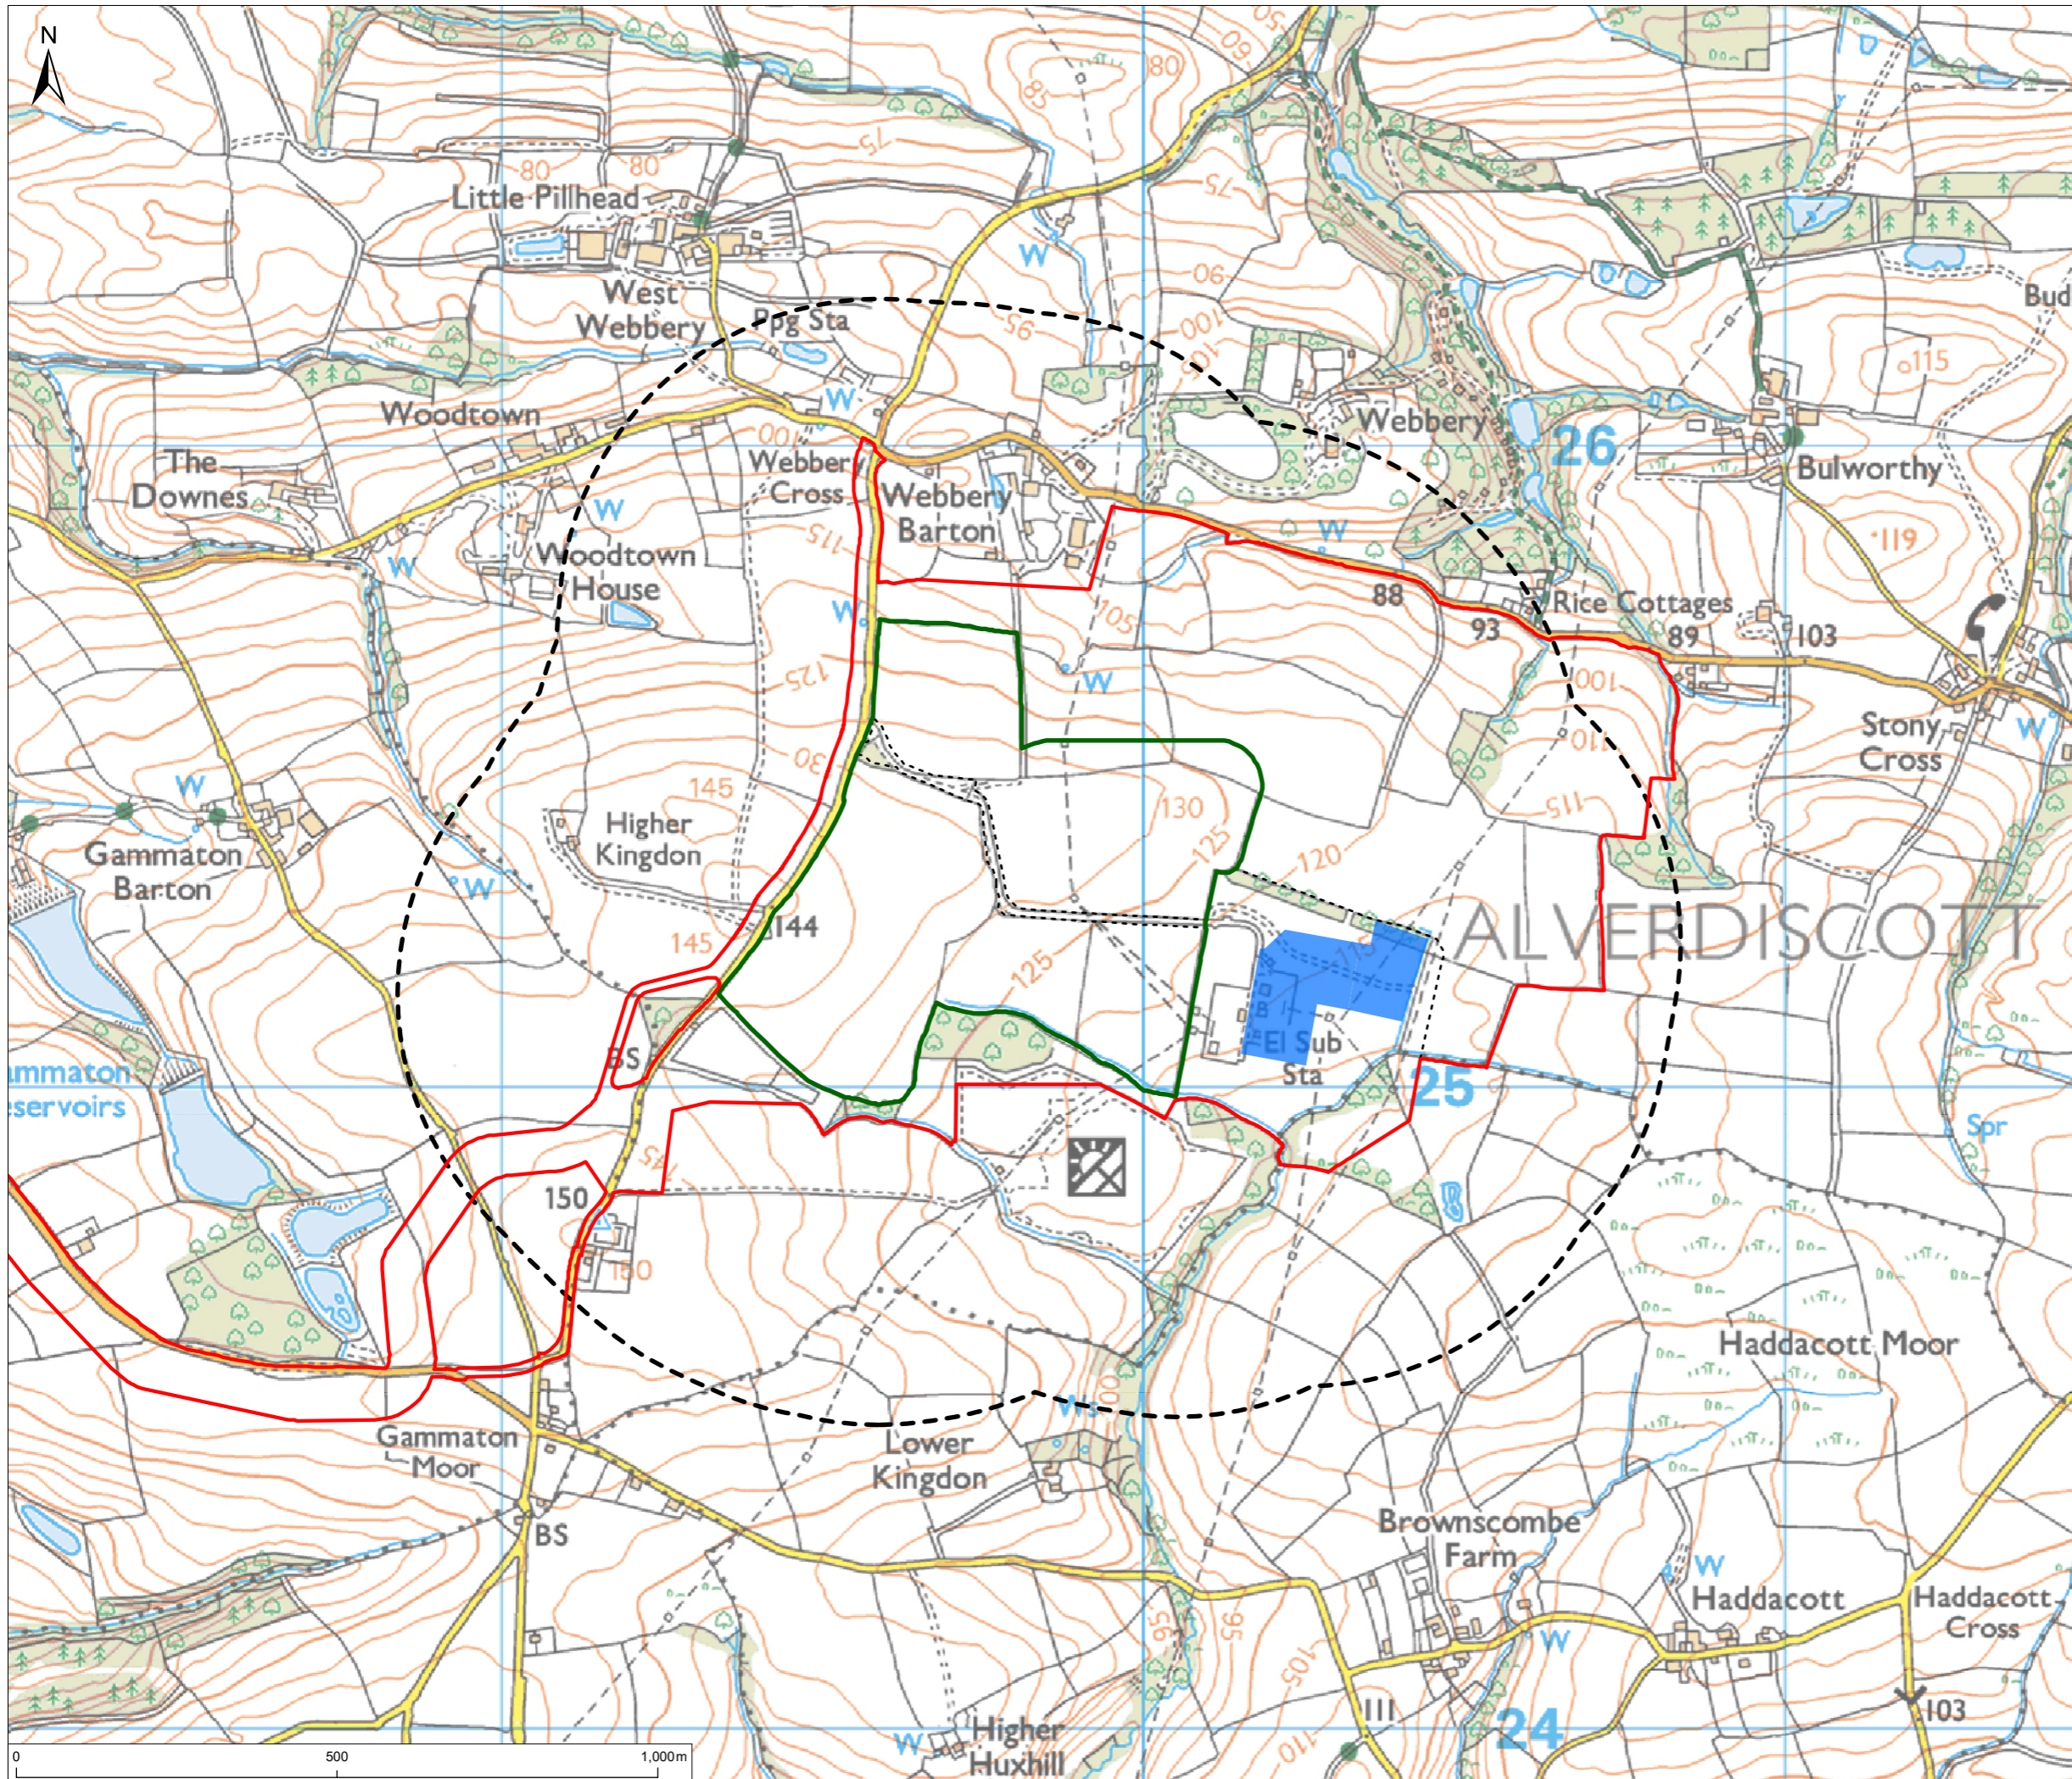

Notes
 1. This plan is scaled at paper size A3. If received electronically it is the recipient's responsibility to print to the correct scale. Only written dimensions should be used.

- Legend**
- Proposed Development Draft Order Limits
 - 1 km Study Area
 - Converter Site
 - Alverdiscott Substation Site
 - Alverdiscott Substation Connection Development

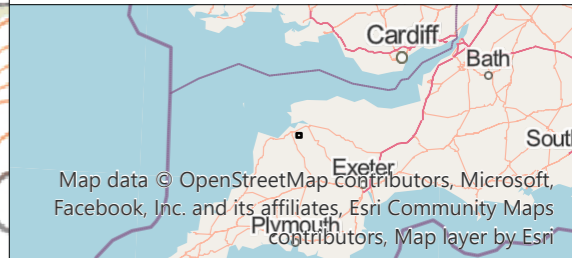

01	First Issue	AS	PK	11/04/24
----	-------------	----	----	----------



Client Xlinks 1 Limited
 Project Xlinks Morocco-UK Power Project
 Title Operational Noise Study Area

Status	Drawn By	PM/Checked By
FINAL	AS	PK
Project Number	Scale @ A3	Date Created
794-PLN-ESH-00030	1:10,000	April 2024
Figure Number		Rev
6.3		01

www.xlinks.co