


Notes
 1. This plan is scaled at paper size A3. If received electronically it is the recipient's responsibility to print to the correct scale. Only written dimensions should be used.

Legend

- Proposed Development Draft Order Limits
- Alverdiscott Substation Site
- Alverdiscott Substation Connection Development

Provisional Agricultural Land Classification (ALC) (England)
 ALC Grade

- Grade 2
- Grade 3
- Grade 4
- Grade 5
- Exclusion
- Urban

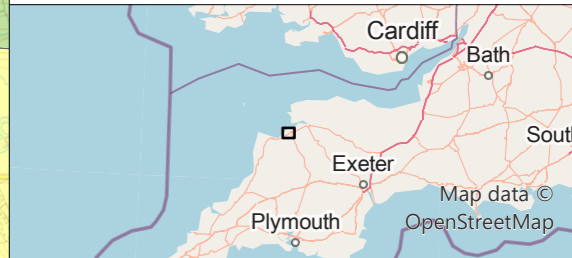

Rev	Description	By	CB	Date




Client Xlinks 1 Limited
Project Xlinks Morocco-UK Power Project
Title Provisional ALC Mapping (west)

Status FINAL	Drawn By SHB	PM/Checked By JT
Project Number 794-PLN-ESH-00030	Scale @ A3 1:24,000	Date Created April 2024
Figure Number 8.4		Rev 03

www.xlinks.co


O:\11809 Xlinks Alverdiscott\Tech\Drawings\11809-0170-03.aprx

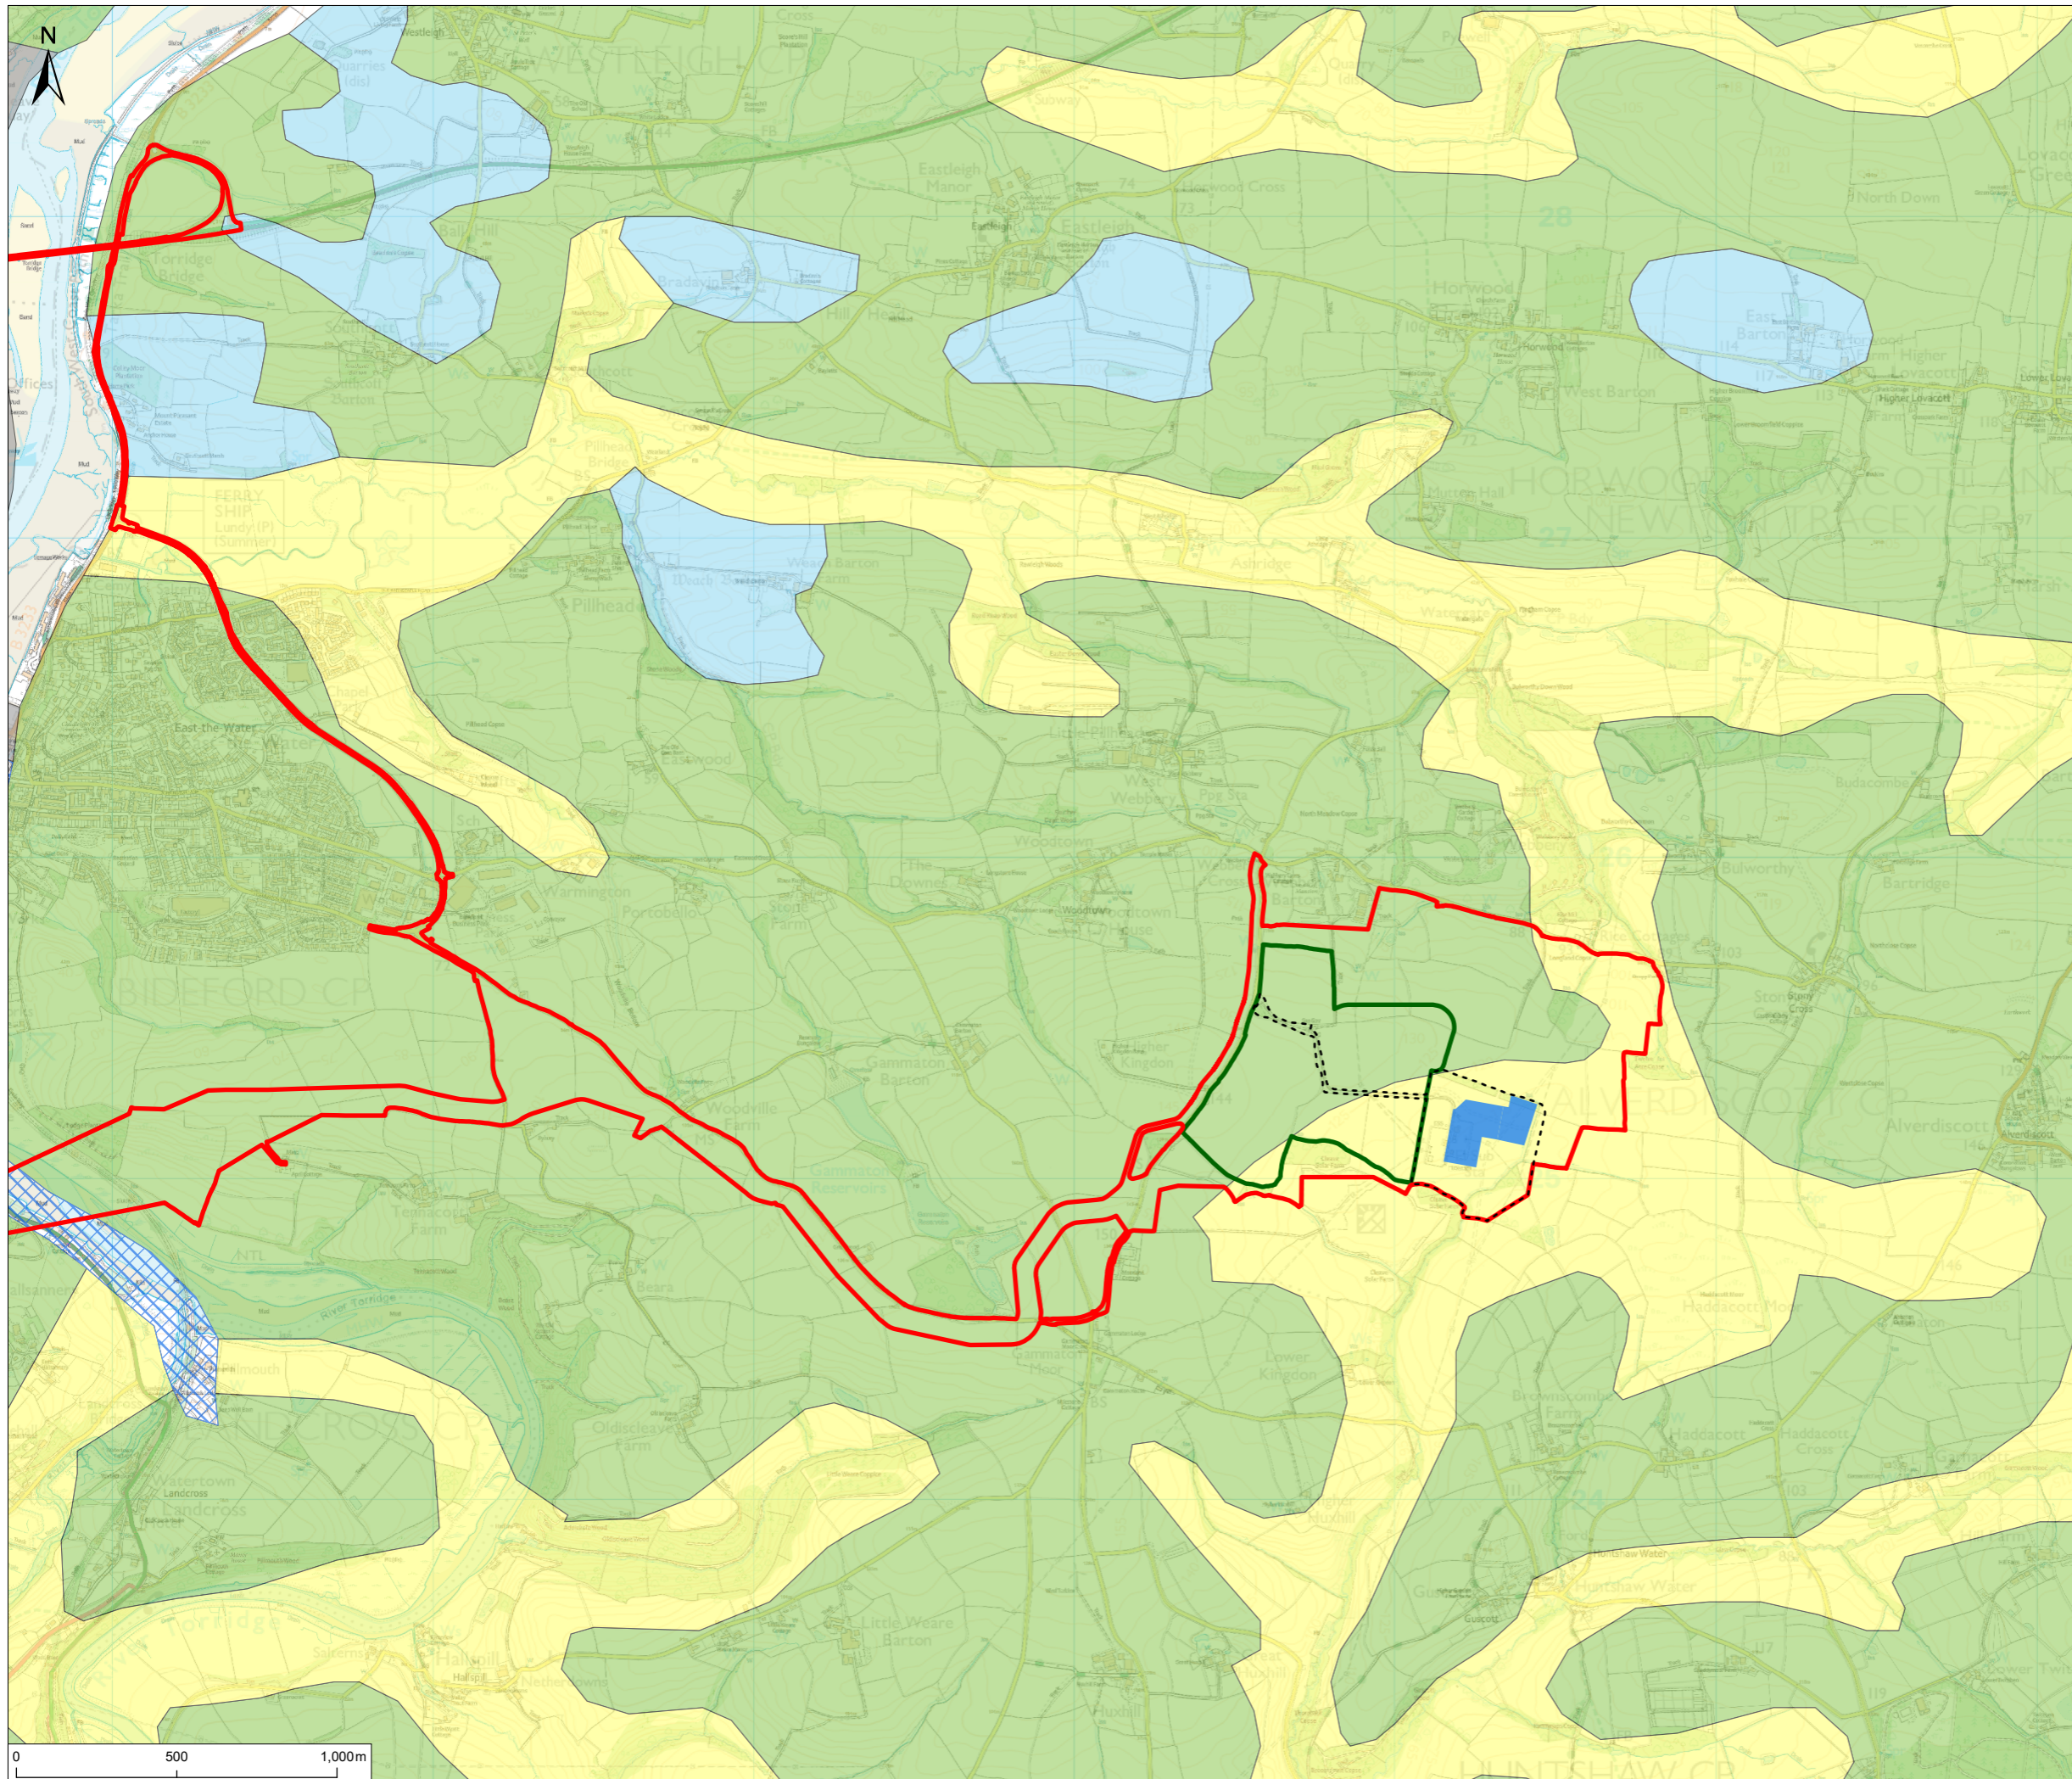

Notes
 1. This plan is scaled at paper size A3. If received electronically it is the recipient's responsibility to print to the correct scale. Only written dimensions should be used.

Legend

- Proposed Development Draft Order Limits
 - Converter Site
 - Alverdiscott Substation Site
 - Alverdiscott Substation Connection Development
- Provisional Agricultural Land Classification (ALC) (England)**
- ALC Grade**
- Grade 2
 - Grade 3
 - Grade 4
 - Exclusion
 - Urban

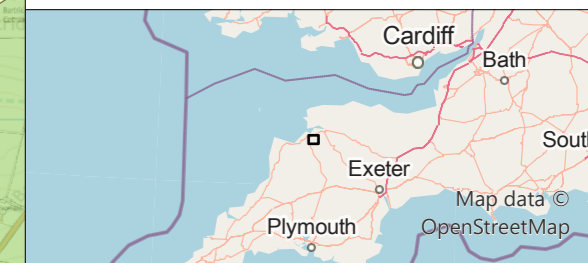

Rev	Description	By	CB	Date



Client Xlinks 1 Limited

Project Xlinks Morocco-UK Power Project

Title Provisional ALC Mapping (east)

Status FINAL	Drawn By SHB	PM/Checked By JT
Project Number 794-PLN-ESH-00030	Scale @ A3 1:20,000	Date Created April 2024
Figure Number 8.4		Rev 03

www.xlinks.co

O:\11809 Xlinks Alverdiscott\Tech\Drawings\11809-0170-03.aprx